

Spell checked by TWEAVER on 10/14/2018 9:03am

I:\Projects\7000\7142-HR Regional Sports Pavilion\CAD\Sheets\CS101.dwg Mon, 17 Dec 2018 - 9:36am baliver

1

2

3

4


5

D

C

B

A

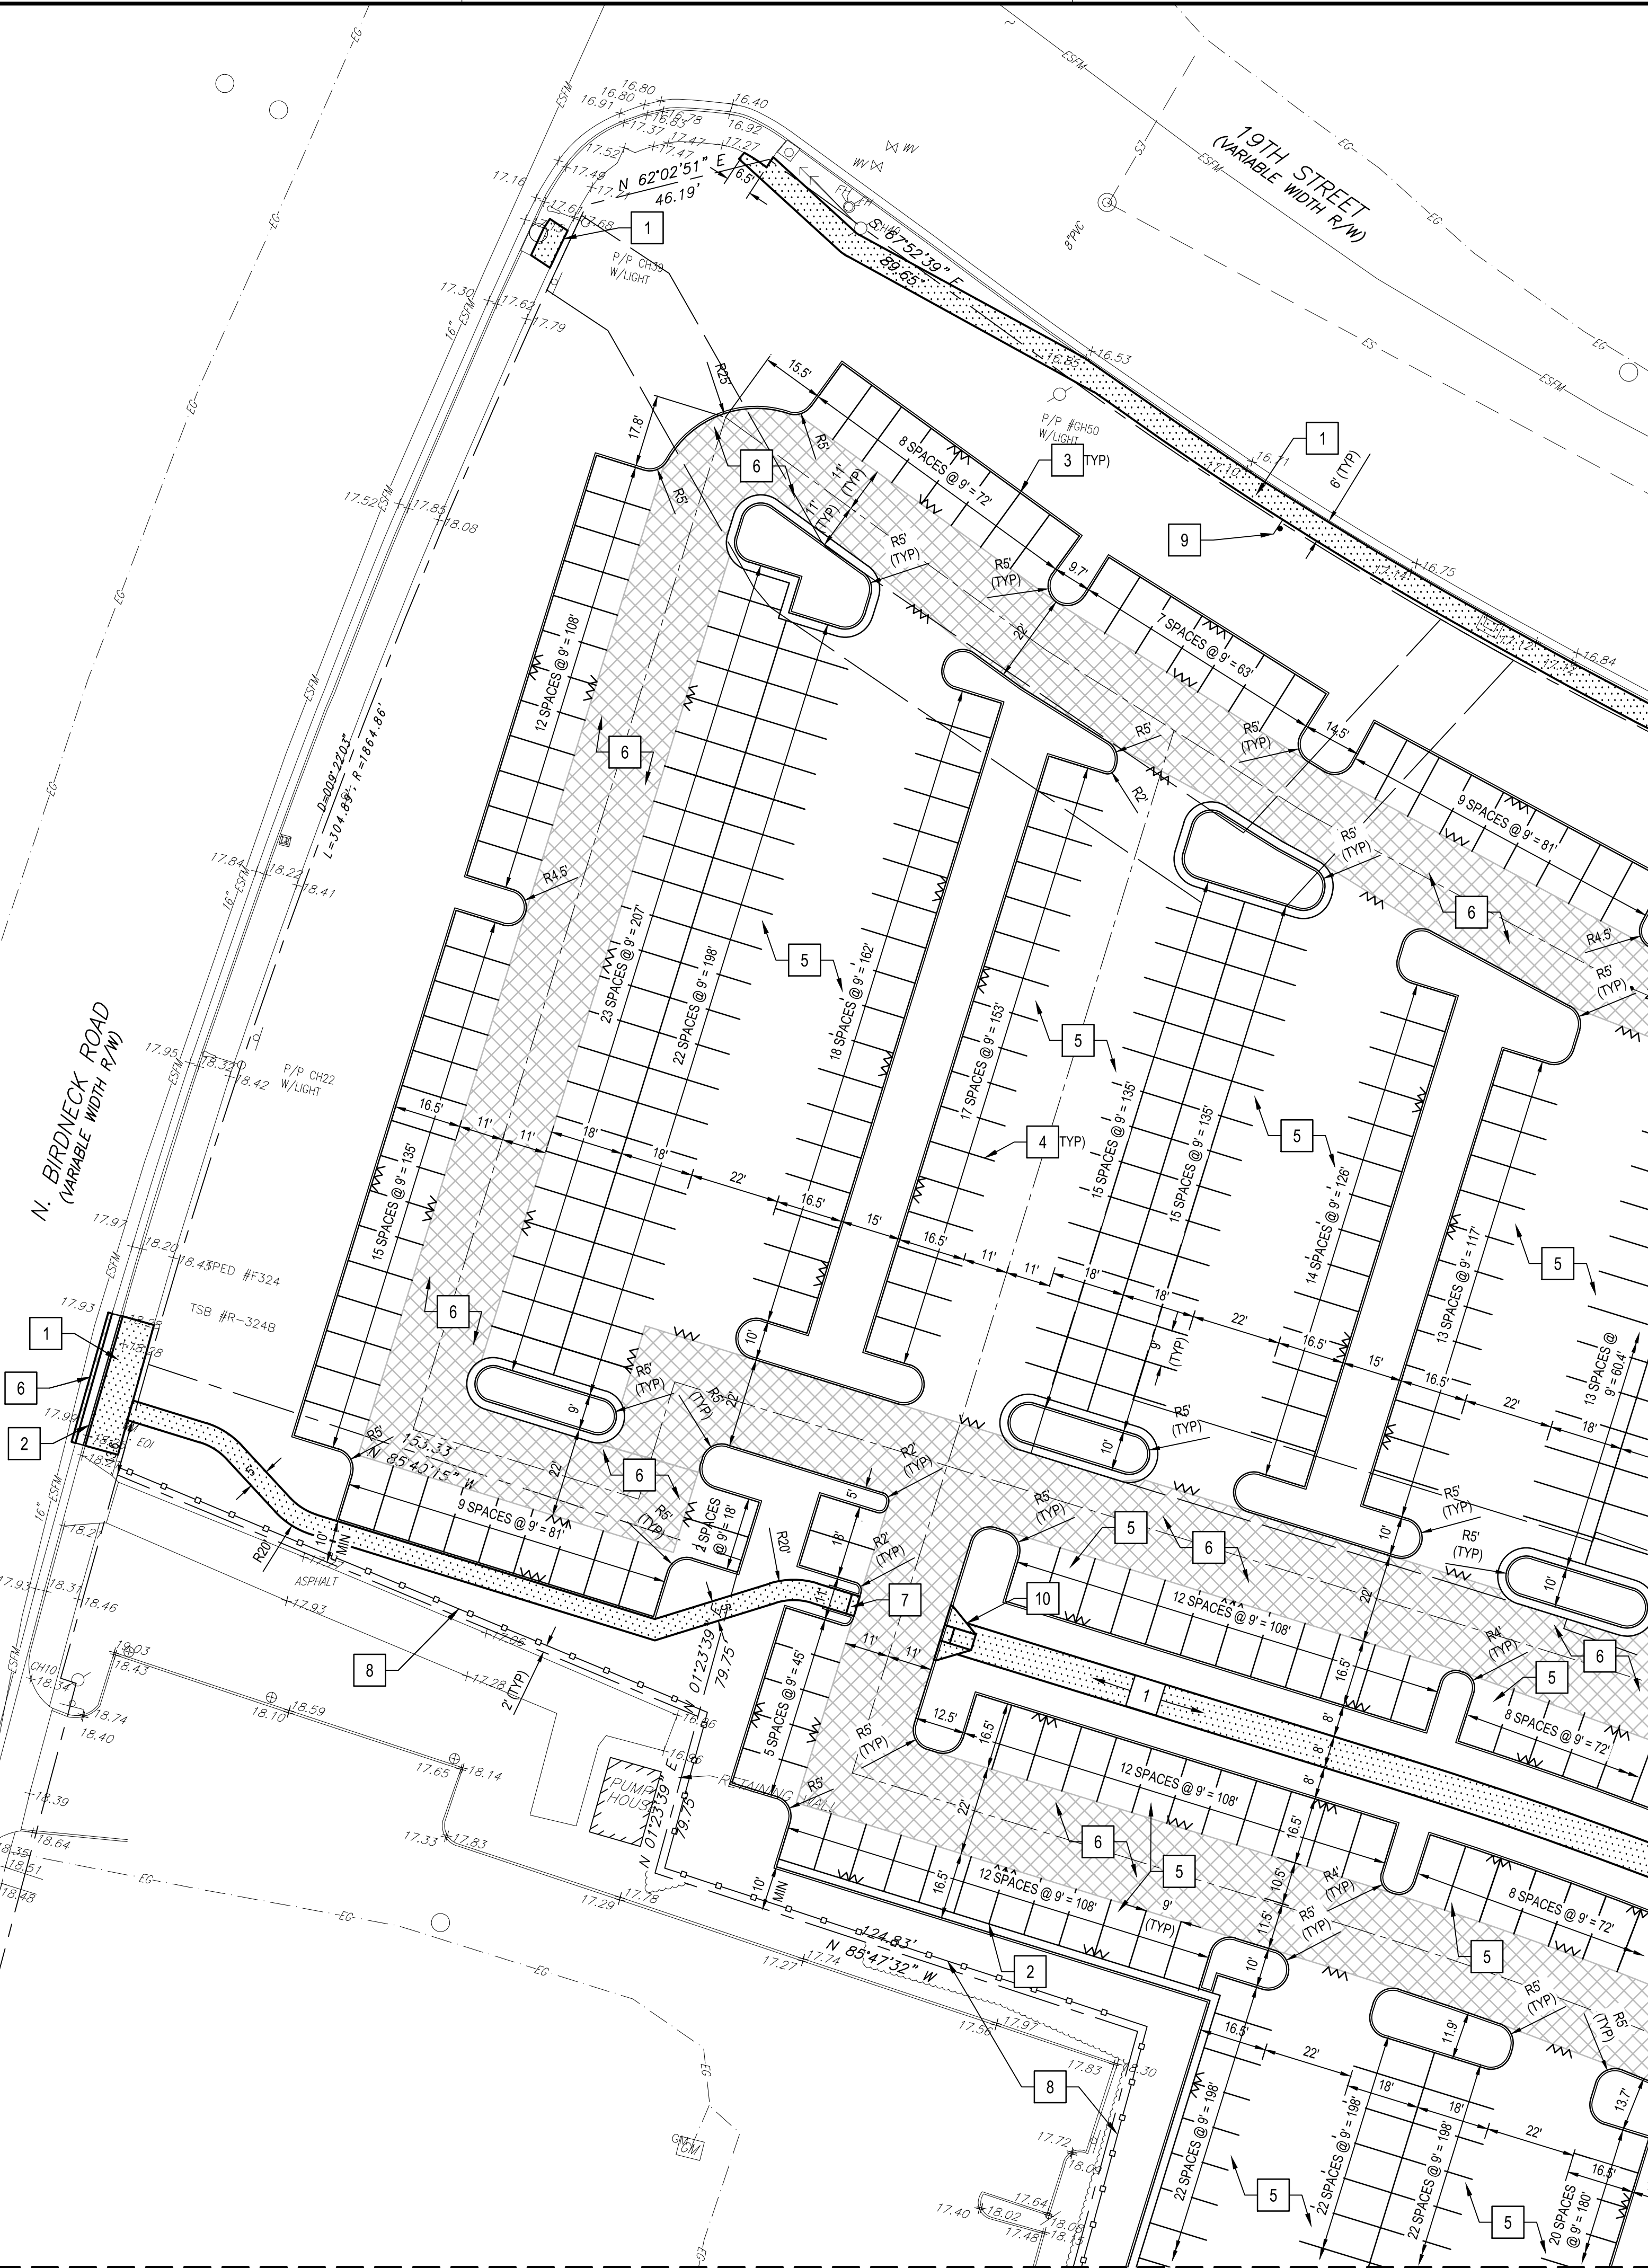

MATCH LINE - SEE SHEET CS102

MATCH LINE - SEE SHEET CS103

GENERAL NOTES

1. SEE LAYOUT CONTROL SHEET C-004 FOR NORTHING AND EASTING COORDINATES ALONG CONSTRUCTION BASELINE.

CONSTRUCTION NOTES

1. CONCRETE SIDEWALK
2. CONCRETE CURB AND GUTTER (VDOT STD CG-6)
3. CONCRETE CURB (VDOT STD CG-2)
4. PAVEMENT STRIPING, 4" WIDTH, WHITE
5. LIGHT DUTY ASPHALT PAVEMENT
6. HEAVY DUTY ASPHALT PAVEMENT
7. HANDICAP RAMP (VDOT STD CG-12) TYPE B
8. ORNAMENTAL ALUMINUM FENCE. SEE DETAIL ON LP501
9. RELOCATED REGULATORY SIGN (SPEED LIMIT)
10. HANDICAP RAMP (VDOT STD CG-12) TYPE A

GRAPHIC SCALE(S)



SITE LAYOUT PLAN

CS101

VB **MEB**
City of Virginia Beach General Contractors
VIRGINIA BEACH SPORTS CENTER

1045 19th Street
Virginia Beach, Virginia


DESIGNER

CLARK NEXSEN

4525 Main Street, Suite 1400
Virginia Beach, VA 23462
757.455.5800

CONSULTANT

SEALS

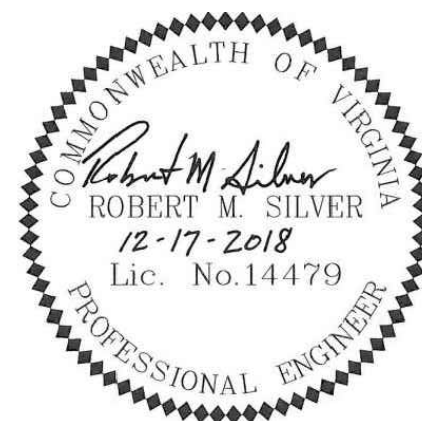

SUBMITTAL

DECEMBER 17, 2018

FULL SITE DEVELOPMENT PLAN

REVISIONS

KEY PLAN

	103	105	107
102	104	106	108

SHEET


SHEET - OF -

DESIGN: RMS
DRAWN: TAW
REVIEW: CTA

CN 7142

Spell checked by TWEAVER on 10/14/2018 9:01am

I:\Projects\7000\7142-HR Regional Sports Pavilion\CAD\Sheets\CS102.dwg Mon, 17 Dec 2018 - 9:36am baliver

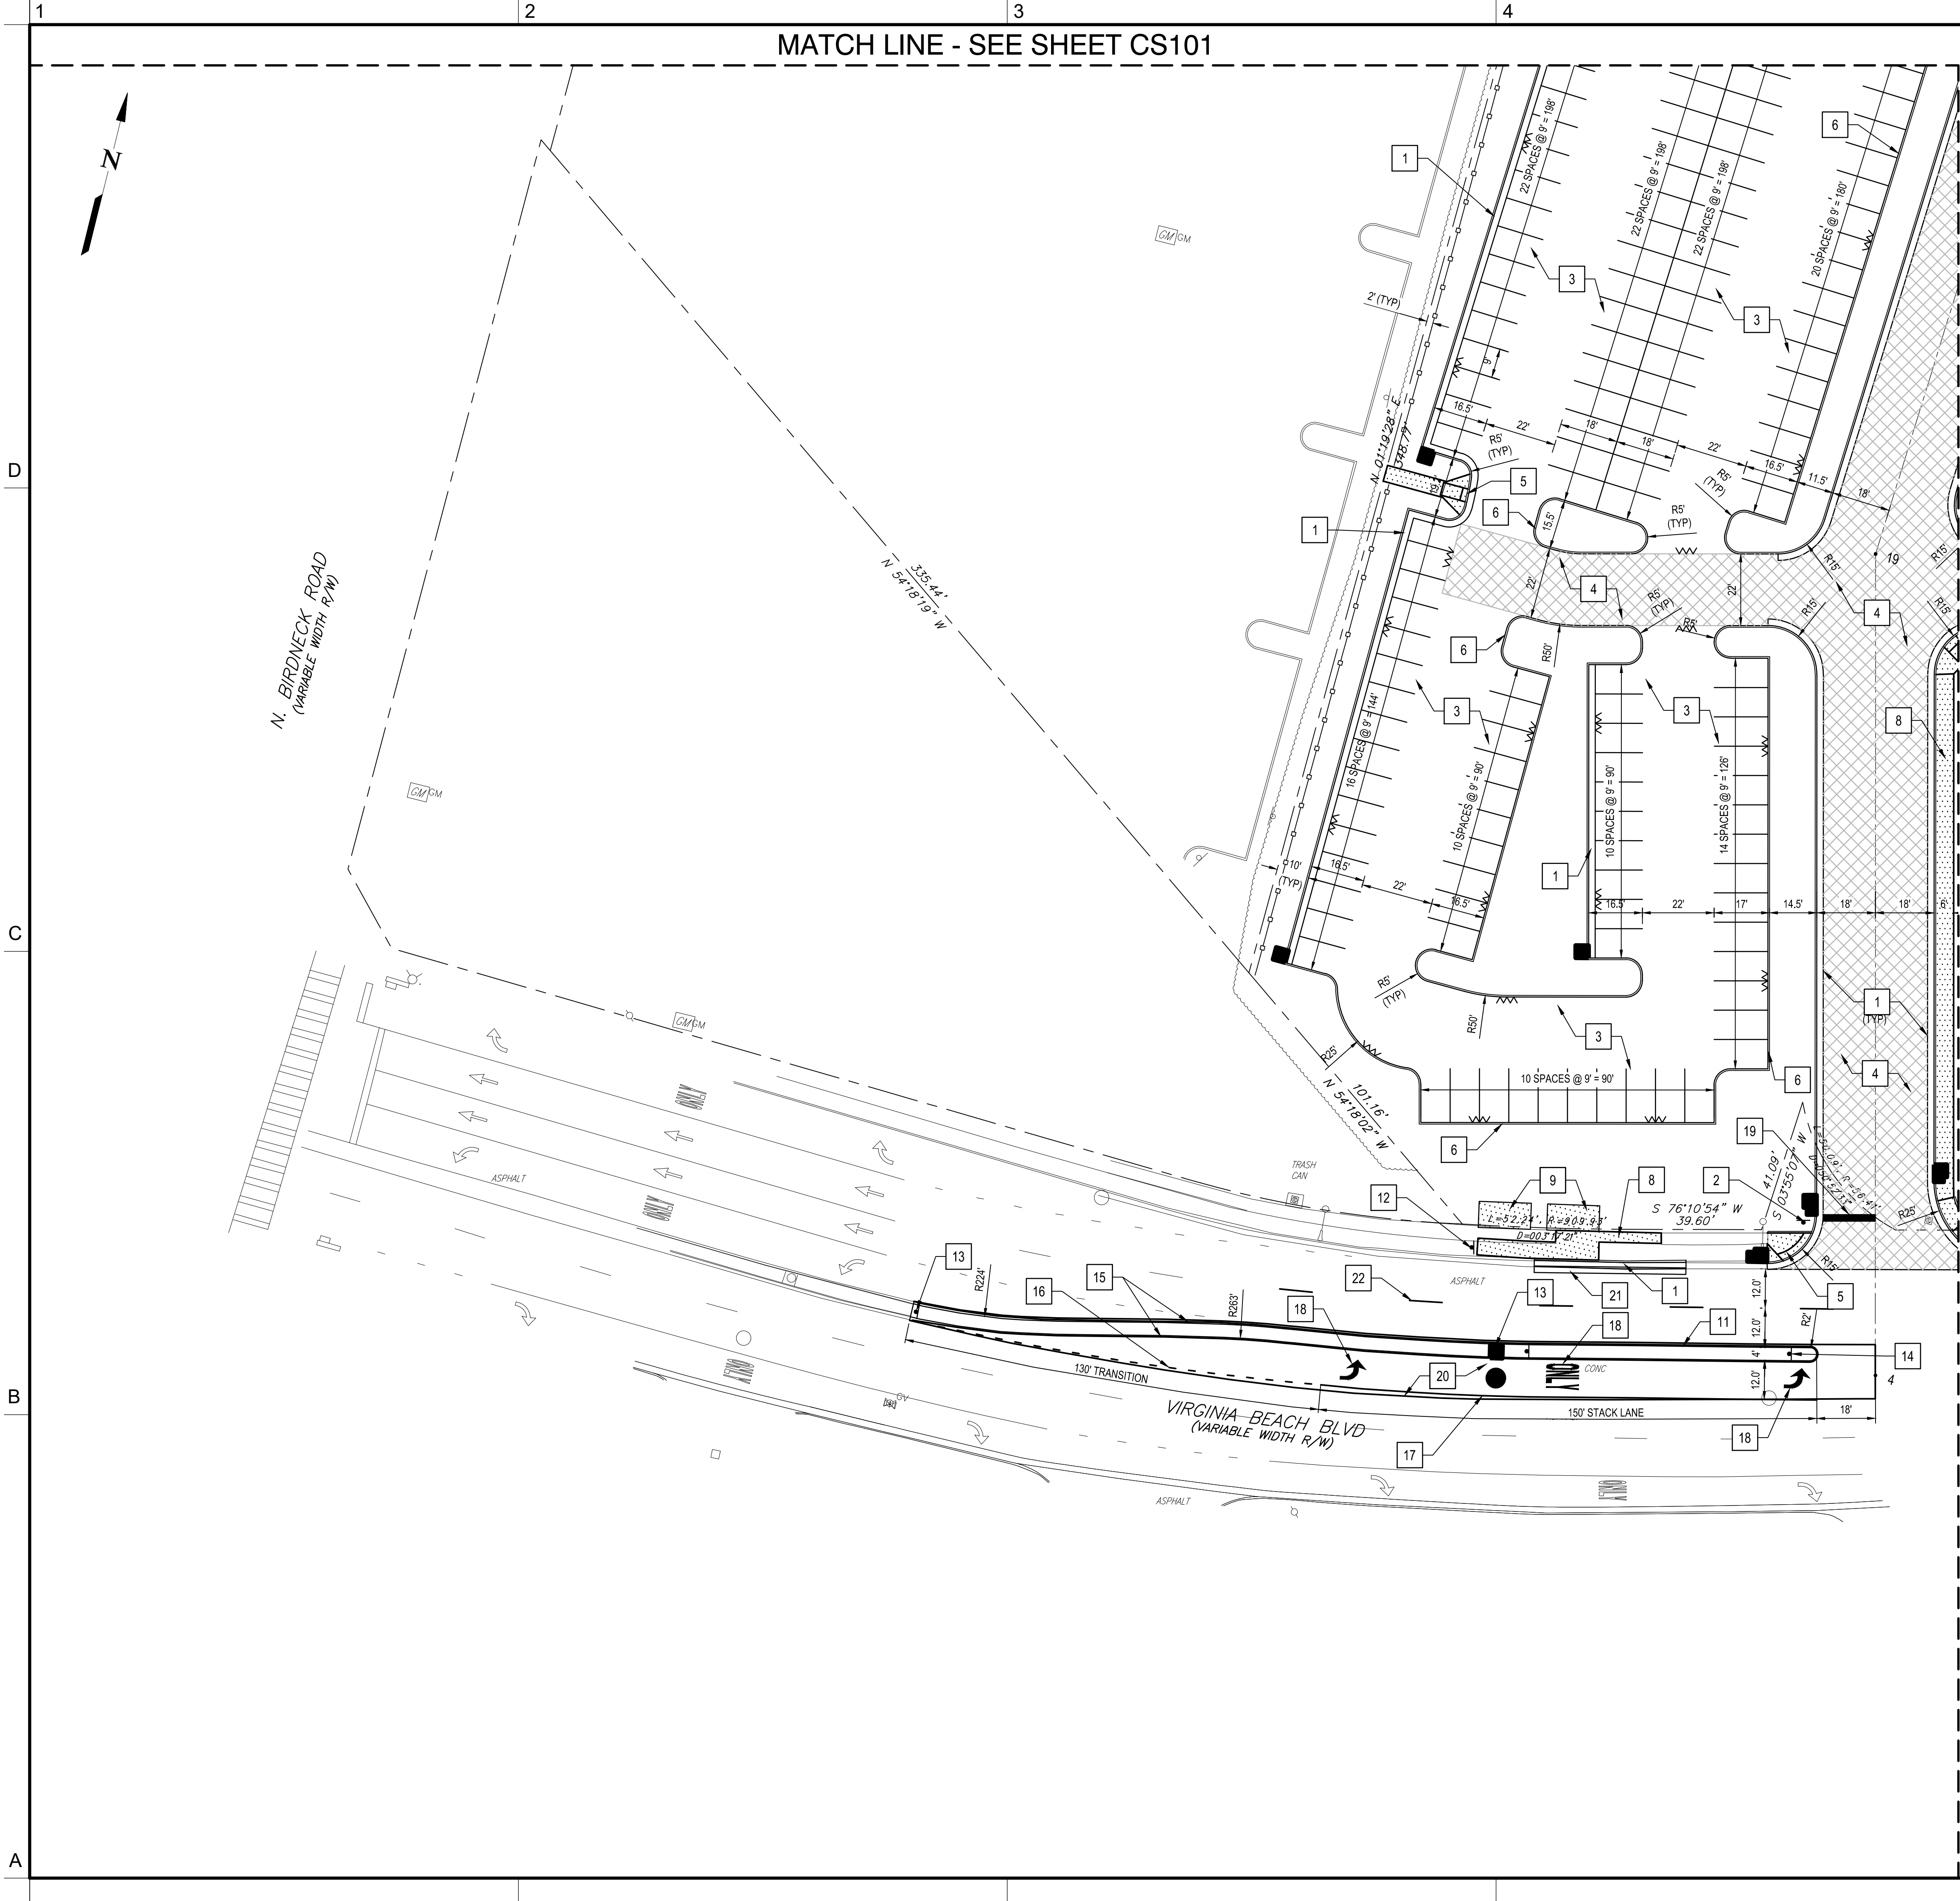

GENERAL NOTES

1. SEE LAYOUT CONTROL SHEET C-004 FOR NORTHING AND EASTING COORDINATES ALONG CONSTRUCTION BASELINE.

CONSTRUCTION NOTES

1. CONCRETE CURB AND GUTTER (VDOT STD CG-6)
2. SIGN AND POST (R1-1, STOP)
3. LIGHT DUTY ASPHALT PAVEMENT
4. HEAVY DUTY ASPHALT PAVEMENT
5. HANDICAP RAMP (VDOT STD CG-12) TYPE A
6. CONCRETE CURB (VDOT STD CG-12) TYPE A
7. PAVEMENT STRIPING, 4" WIDTH, WHITE
8. CONCRETE SIDEWALK
9. CONCRETE BUS SHELTER PAD (BUS SHELTER PROVIDED BY OTHERS)
10. ORNAMENTAL ALUMINUM FENCE, SEE DETAIL ON LP501
11. STANDARD SOLID CONCRETE RAISED MEDIAN (VDOT STD MS-1A, W = 4')
12. RELOCATED BUS STOP SIGN
13. RELOCATED INFORMATIONAL SIGN
14. RELOCATED REGULATORY SIGN (R4-7, KEEP RIGHT)
15. YELLOW EDGE LINE, 4"
16. WHITE MINI-SKIP LINE, 6"
17. WHITE SOLID LANE LINE, 6"
18. PAVEMENT LEGEND
19. STOP BAR
20. VA BCH BLVD PAVEMENT
21. FLEXIBLE PAVEMENT PATCH (C-3B)
22. WHITE BROKEN LANE LINE, 4"

GRAPHIC SCALE(S)



SITE LAYOUT PLAN

CS102



1045 19th Street
Virginia Beach, Virginia


DESIGNER

CLARK NEXSEN

4525 Main Street, Suite 1400
Virginia Beach, VA 23462
757.455.5800

CONSULTANT

SEALS

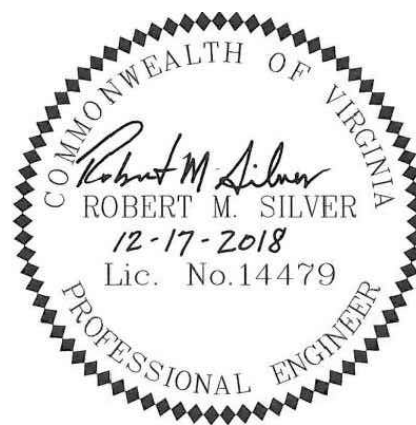

SUBMITTAL

DECEMBER 17, 2018

FULL SITE DEVELOPMENT PLAN

REVISIONS

KEY PLAN

101	103	105	107
104	106	108	

SHEET


SHEET - OF -

DESIGN: RMS
DRAWN: TAW
REVIEW: CTA

CN 7142

Spell checked by TWEAVER on 10/14/2018 9:00am

I:\Projects\7000\7142-HR Regional Sports Pavilion\CAO\Sheets\CS103.dwg Mon, 17 Dec 2018 - 9:36am baliver

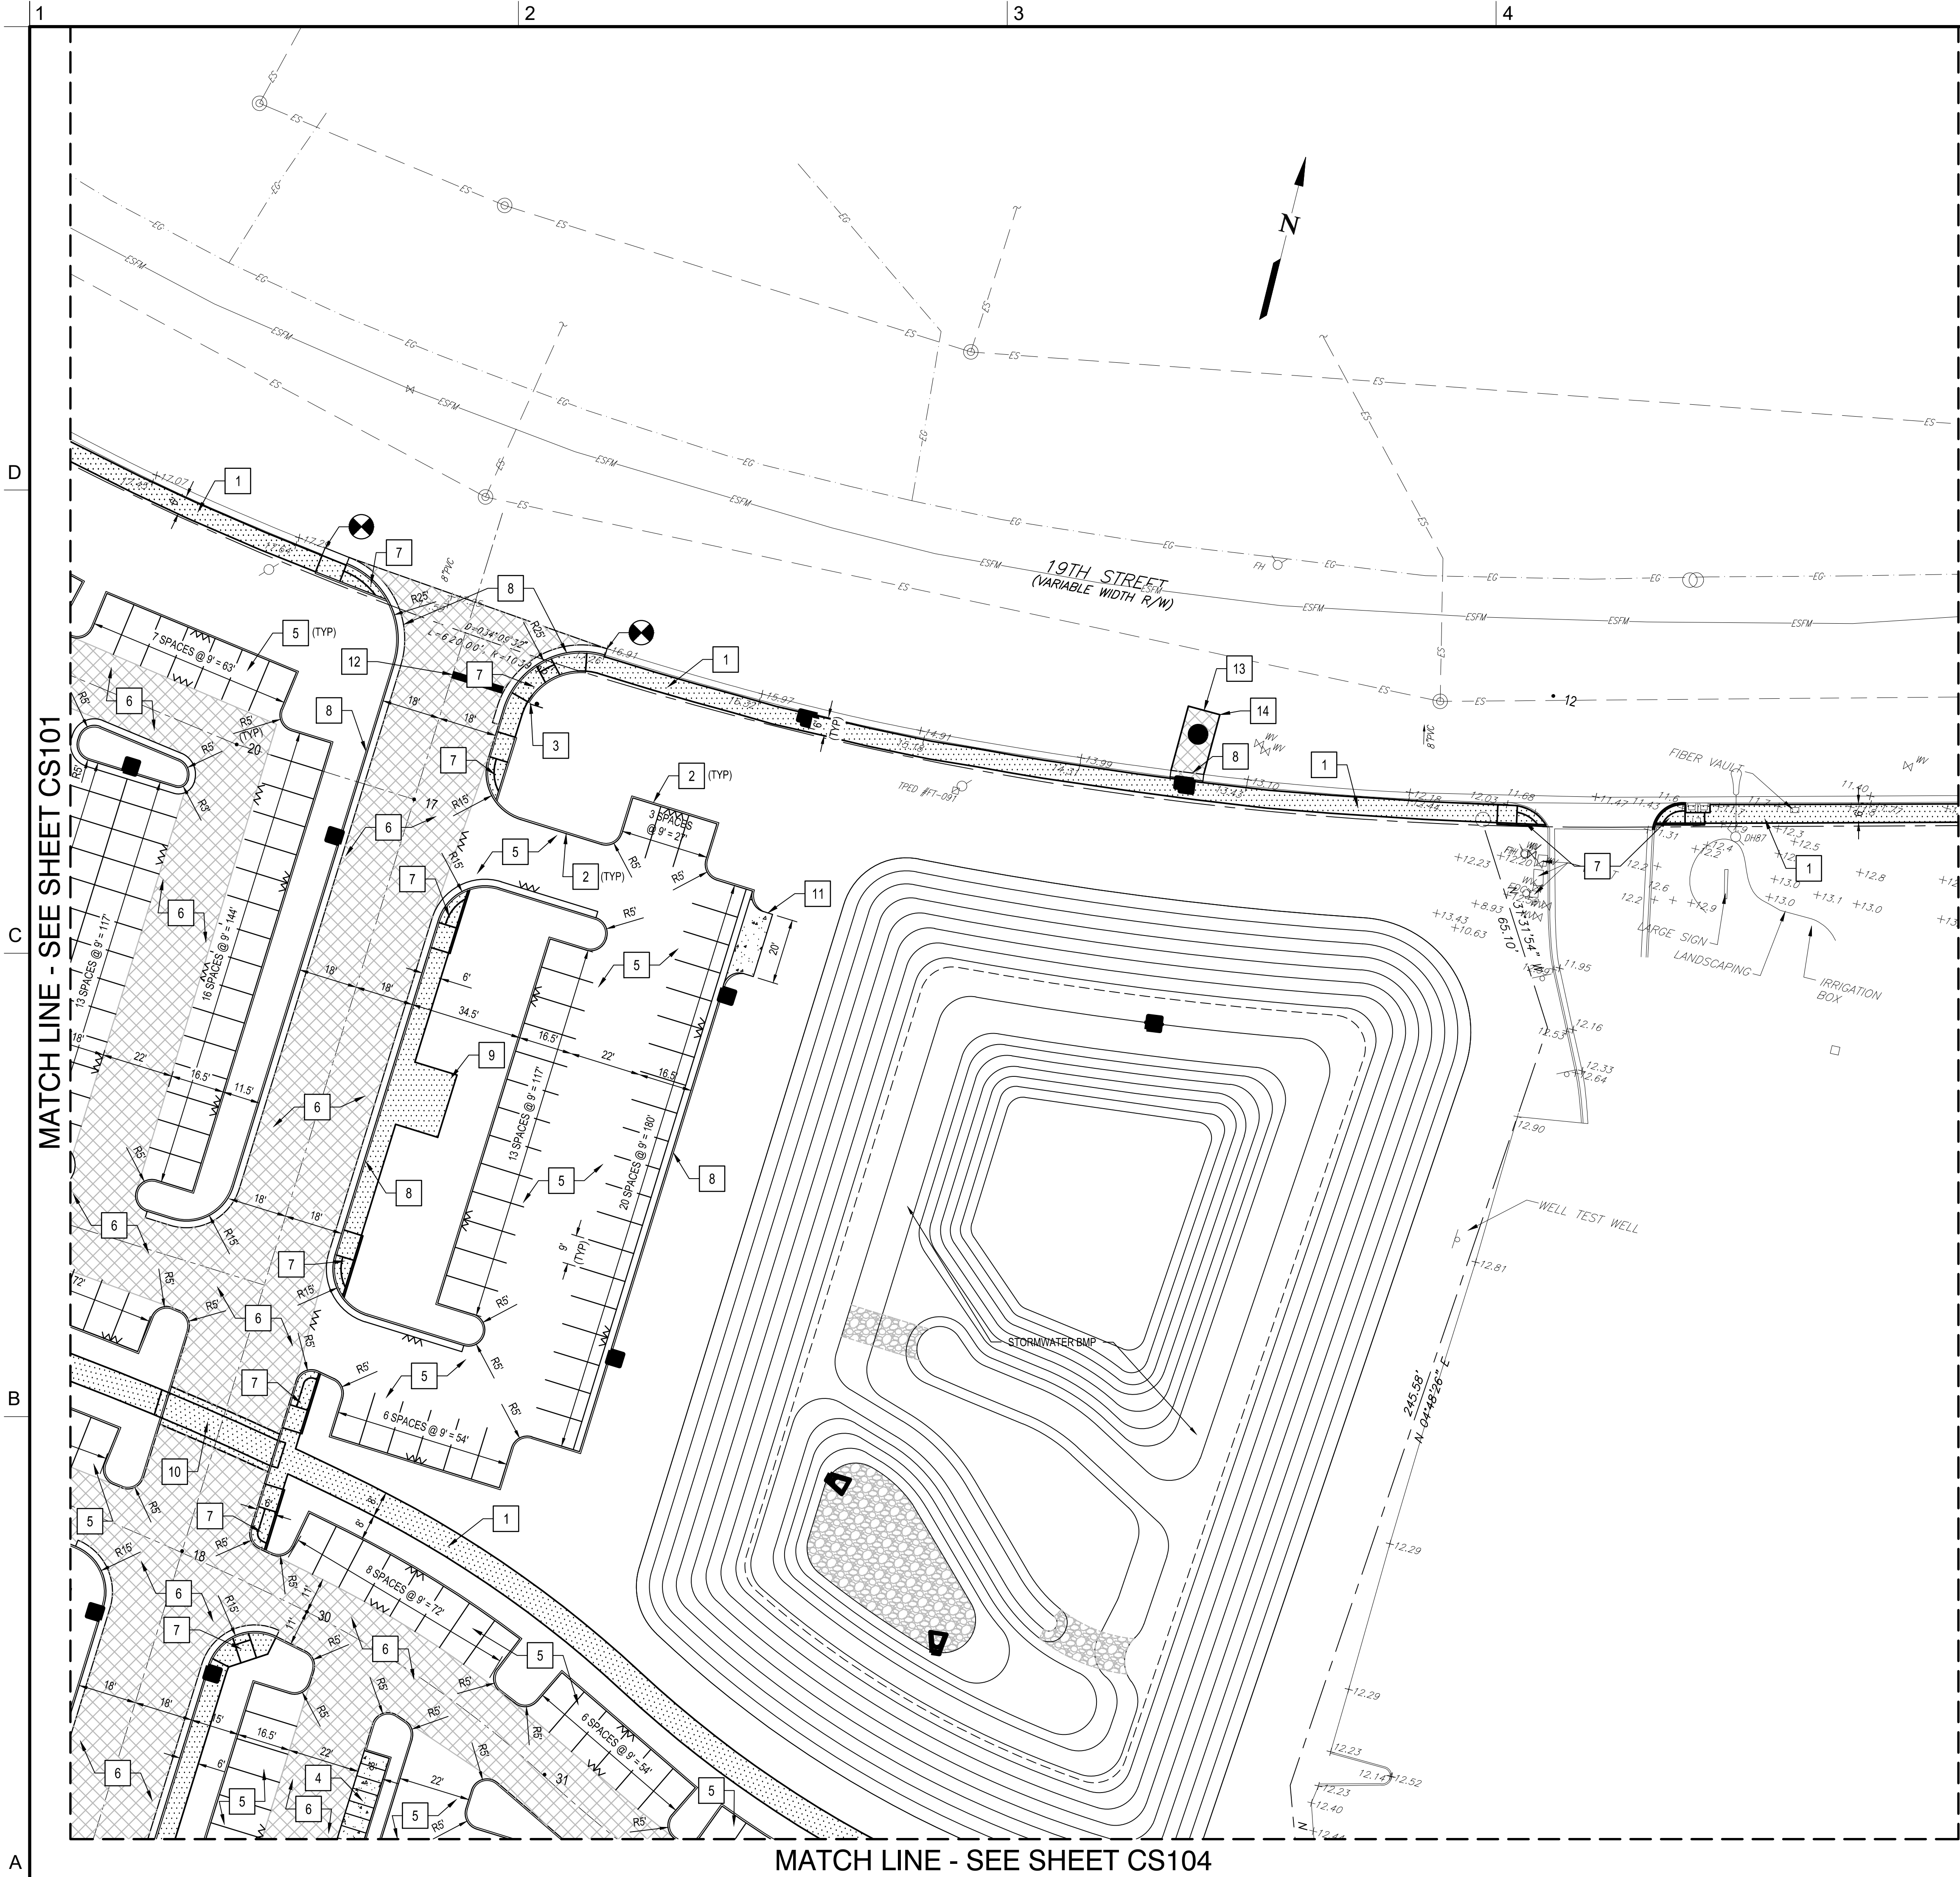

GENERAL NOTES

1. SEE LAYOUT CONTROL SHEET C-004 FOR NORTHING AND EASTING COORDINATES ALONG CONSTRUCTION BASELINE.

CONSTRUCTION NOTES

1. CONCRETE SIDEWALK
2. CONCRETE CURB (VDOT STD CG-2)
3. SIGN AND POST (R1-1, STOP)
4. LIGHT DUTY CONCRETE PAVEMENT
5. LIGHT DUTY ASPHALT PAVEMENT
6. HEAVY DUTY ASPHALT PAVEMENT
7. HANDICAP RAMP (VDOT STD CG-12), TYPE B
8. CONCRETE CURB AND GUTTER (VDOT STD CG-6)
9. BUS SHELTER PAD
10. SPEED BUMP
11. MAINTENANCE ACCESS (VDOT STD CG-90)
12. STOP BAR
13. REPLACE ANY PAVEMENT STRIPING IMPACTED BY PAVEMENT PATCHING.
14. FLEXIBLE PAVEMENT PATCH (C-3B)

GRAPHIC SCALE(S)



SITE LAYOUT PLAN

CS103

VB **MEB**
City of Virginia Beach General Contractors
VIRGINIA BEACH SPORTS CENTER

1045 19th Street
Virginia Beach, Virginia


DESIGNER

CLARK NEXSEN

4525 Main Street, Suite 1400
Virginia Beach, VA 23462
757.455.5800

CONSULTANT

SEALS

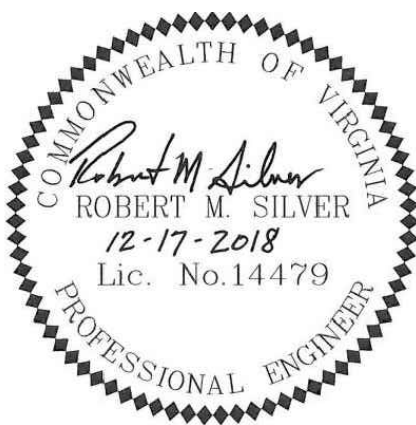

SUBMITAL

DECEMBER 17, 2018

FULL SITE DEVELOPMENT PLAN

REVISIONS

KEY PLAN

101	105	107
102	104	106 108

SHEET

SITE LAYOUT PLAN

CS103

SHEET - OF -

DESIGN: RMS
DRAWN: TAW
REVIEW: CTA

CN 7142

Spell checked by TWEAVER on 10/14/2018 8:59am

I:\Projects\7000\7142-HR Regional Sports Pavilion\CAD\Sheets\CS104.dwg Mon, 17 Dec 2018 - 9:37am baliver

1

2

3


4

5

MATCH LINE - SEE SHEET CS103

MATCH LINE - SEE SHEET CS102

MATCH LINE - SEE SHEET CS106

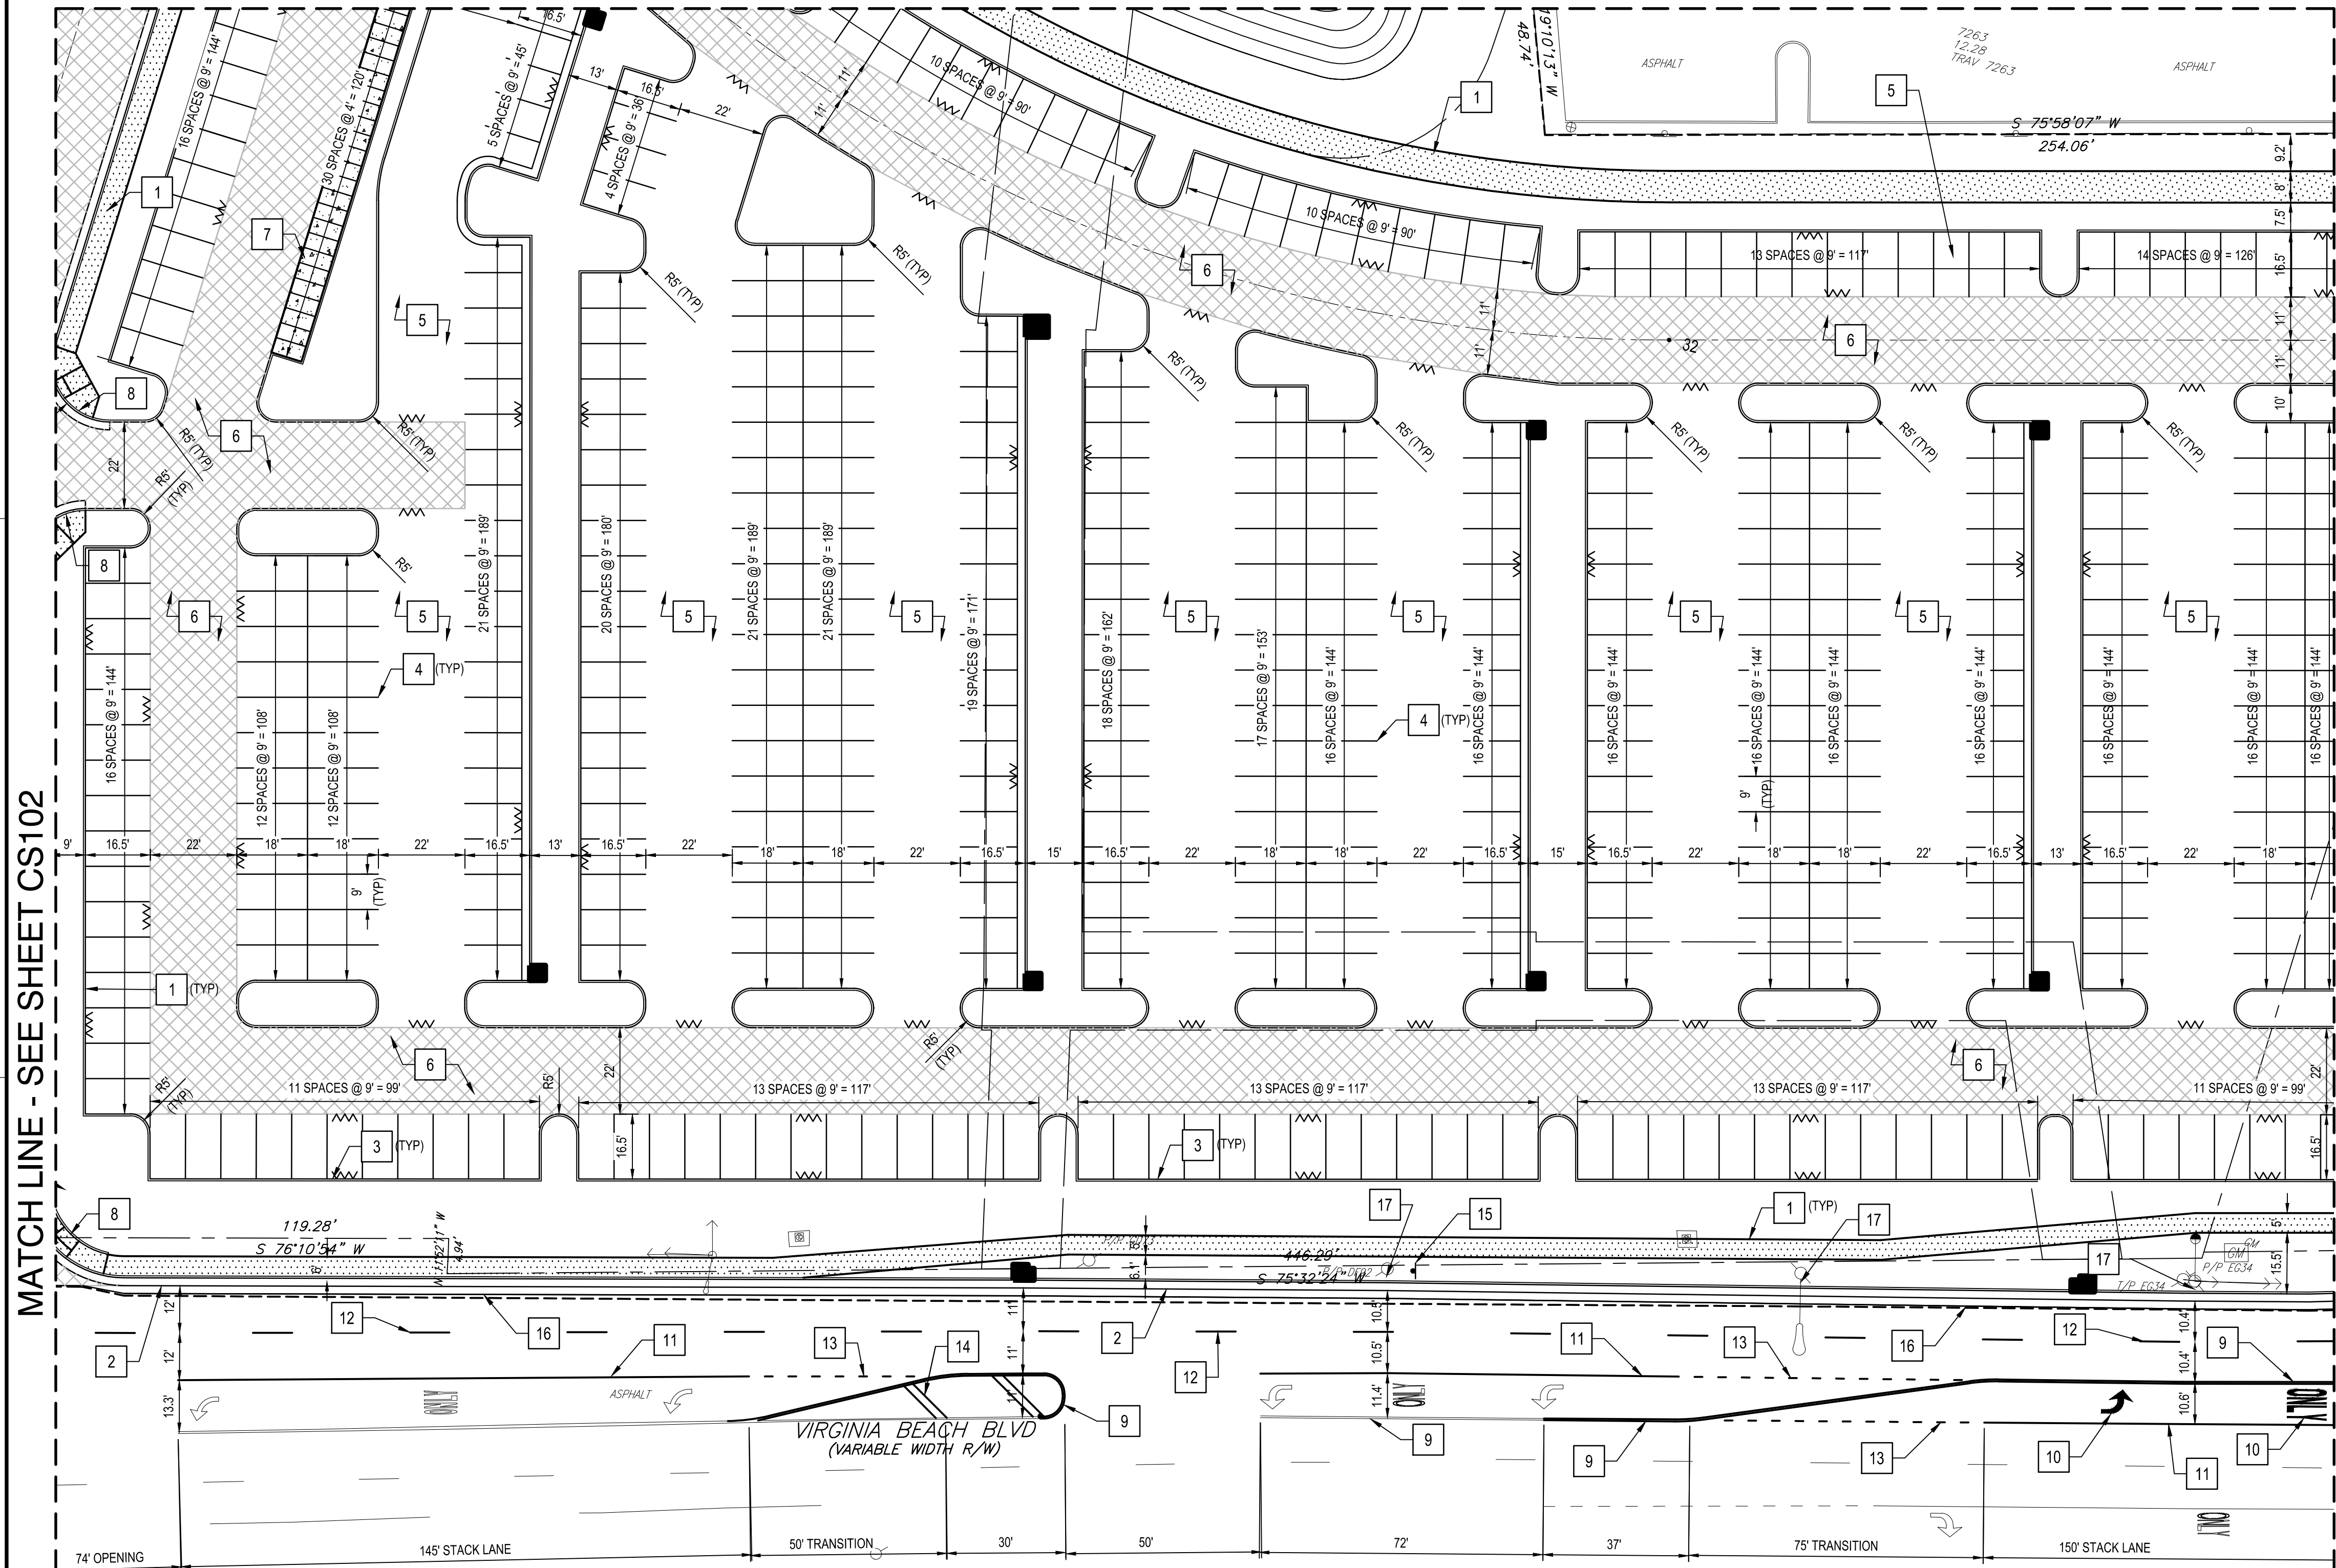

GENERAL NOTES

1. SEE LAYOUT CONTROL SHEET C-004 FOR NORTHING AND EASTING COORDINATES ALONG CONSTRUCTION BASELINE.

CONSTRUCTION NOTES

1. CONCRETE SIDEWALK
2. CONCRETE CURB AND GUTTER (VDOT STD CG-6)
3. CONCRETE CURB (VDOT STD CG-2)
4. 4" WHITE PAVEMENT STRIPING
5. LIGHT DUTY ASPHALT PAVEMENT
6. HEAVY DUTY ASPHALT PAVEMENT
7. LIGHT DUTY CONCRETE PAVEMENT
8. HANDICAP RAMP (VDOT STD CG-12) TYPE B
9. YELLOW TWO WAY BARRIER LINES, 4"
10. PAVEMENT LEGEND
11. WHITE SOLID LANE LINE, 6"
12. WHITE BROKEN LANE LINE, 4"
13. WHITE MINI-SKIP LINE, 6"
14. YELLOW TRANSVERSE MEDIAN MARKING, 24"
15. RELOCATED DIRECTIONAL SIGN
16. FLEXIBLE PAVEMENT PATCH (C-3B)
17. PROVIDE MIN. 1.5' CLEARANCE FROM POWER POLE TO FACE OF CURB



1045 19th Street
Virginia Beach, Virginia


DESIGNER

CLARK NEXSEN

4525 Main Street, Suite 1400
Virginia Beach, VA 23462
757.455.5800

CONSULTANT

SEALS

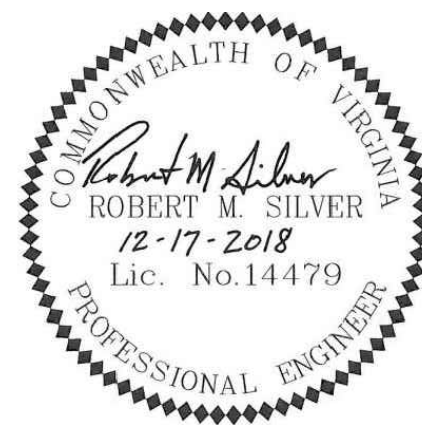

SUBMITTAL

DECEMBER 17, 2018

FULL SITE DEVELOPMENT PLAN

REVISIONS

KEY PLAN

101	103	105	107
102		106	108

SHEET

SITE LAYOUT
PLAN

CS104

SHEET - OF -

DESIGN: RMS
DRAWN: TAW
REVIEW: CTA

CN 7142

GRAPHIC SCALE(S)





MATCH LINE - SEE SHEET CS108

RE-STRIP PAVEMENT ON VIRGINIA BEACH BOULEVARD BETWEEN BIRCH LAKE ROAD AND WASHINGTON AVE WITH PAVEMENT STRIPING, PAVEMENT MESSAGE AND PAVEMENT ARROWS.

SEE LAYOUT CONTROL SHEET C-004 FOR NORTHING AND EASTING COORDINATES ALONG CONSTRUCTION BASELINE.

- CONCRETE SIDEWALK
- CONCRETE CURB AND GUTTER (VDOT STD CG-8)
- CONCRETE CURB (VDOT STD CG-2)
- 4" WHITE PAVEMENT STRIPING
- LIGHT DUTY ASPHALT PAVEMENT
- HEAVY DUTY ASPHALT PAVEMENT
- HANDICAP RAMP (VDOT STD CG-12) TYPE B
- HEAVY DUTY CONCRETE PAVEMENT
- YELLOW TWO WAY BARRIER LINES, 4"
- PAVEMENT LEGEND
- REMOVABLE BOLLARD
- LIGHT DUTY CONCRETE PAVEMENT (MOTORCYCLE PARKING)
- CONCRETE EQUIPMENT PAD
- WHITE SOLID LANE LINE, 6"
- WHITE BROKEN LANE LINE, 4"
- WHITE MINI-SKIP LINE, 6"
- FLEXIBLE PAVEMENT PATCH (C-3B)
- MECHANICAL SCREEN WALL, SEE DETAILS ON AE510.
- HANDICAP RAMP (VDOT STD CG-12) TYPE A
- PAINT CURB FOR FIRE LANE AS DIRECTED BY FIRE PREVENTION BUREAU
- BULB FOR FIRE PAVEMENT MARKER
- NO PARKING FIRE LANE SIGN WITH DIRECTIONAL ARROWS
- STOP SIGN
- STOP BAR
- 4" THICK #57 GRAVEL

DESIGNER



CLARK NEXSEN

4525 Main Street, Suite 1400
Virginia Beach, VA 23462
757.455.5800

CONSULTANT

COMMONWEALTH OF VIRGINIA
Robert M. Silver
 ROBERT M. SILVER
 12-17-2018
 Lic. No. 14479
 PROFESSIONAL ENGINEER

SUBMITTAL

DECEMBER 17, 2018

FULL SITE DEVELOPMENT PLAN

[illegible]

KEY PLAN

101	103	105	107
102	104		108

SHEET

0 25 50 100
1"=25'

SITE LAYOUT PLAN

CS106


DESIGN: RMS
DRAWN: TAW
REVIEW: CTA



GENERAL NOTES

- SEE LP501 FOR PLANTING SCHEDULE AND NOTES.

LEGEND

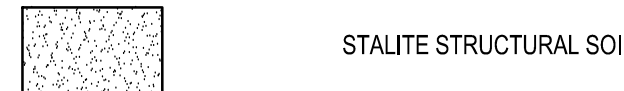

GRAPHIC SCALE(S)



VB **MEB**
 City of Virginia Beach General Contractors
VIRGINIA BEACH SPORTS CENTER


1045 19th Street
 Virginia Beach, Virginia

DESIGNER

CLARK NEXSEN
 4525 Main Street, Suite 1400
 Virginia Beach, VA 23462
 757.455.5800

CONSULTANT

SEALS

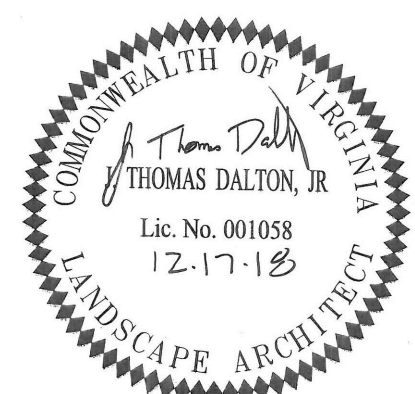

SUBMITTAL

DECEMBER 17, 2018
 FULL SITE DEVELOPMENT PLAN

REVISIONS

KEY PLAN

	103	105	107
102	104	106	108

SHEET

LANDSCAPE PLAN

LP101

SHEET - OF -

DESIGN: -
 DRAWN: -
 REVIEW: -

CN 7142

I:\Projects\7000\7142-HR Regional Sports Pavilion\CAD\Sheets\LP101.dwg Mon, 17 Dec 2018 - 3:41pm ttdalton

GENERAL NOTES

1. SEE LP501 FOR PLANTING SCHEDULE AND NOTES.
2. LITTORAL SHELF: SCARIFY SURFACE, 6" SPREAD, 4" TOPSOIL
3. SEE ES103 FOR AERATION SYSTEM INFORMATION.

LEGEND



STALITE STRUCTURAL SOIL

VIRGINIA BEACH SPORTS CENTER

1045 19th Street
Virginia Beach, Virginia

DESIGNER




CLARK NEXSEN

4525 Main Street, Suite 1400
Virginia Beach, VA 23462
757.455.5800

CONSULTANT

SEALS

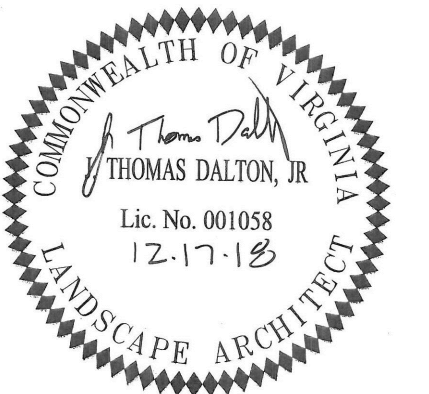

SUBMITTAL

DECEMBER 17, 2018

FULL SITE DEVELOPMENT PLAN

REVISIONS

[illegible]

KEY PLAN

101		105	107
102	104	106	108

SHEET

LANDSCAPE
PLAN

LP103

SHEET - OF ----

DESIGN: -
DRAWN: -
REVIEW: -

CN 7142


MATCH LINE - SEE SHEET LP101

--- MATCH LINE - SEE SHEET LP105 ---

MATCH LINE - SEE SHEET LP104

Spell checked by TWEAVER on 05/07/2018 9:53am


I:\Projects\7000\7142-HR Regional Sports Pavilion\CAD\Sheets\LP104.dwg Mon, 17 Dec 2018 - 3:49pm ttdalton

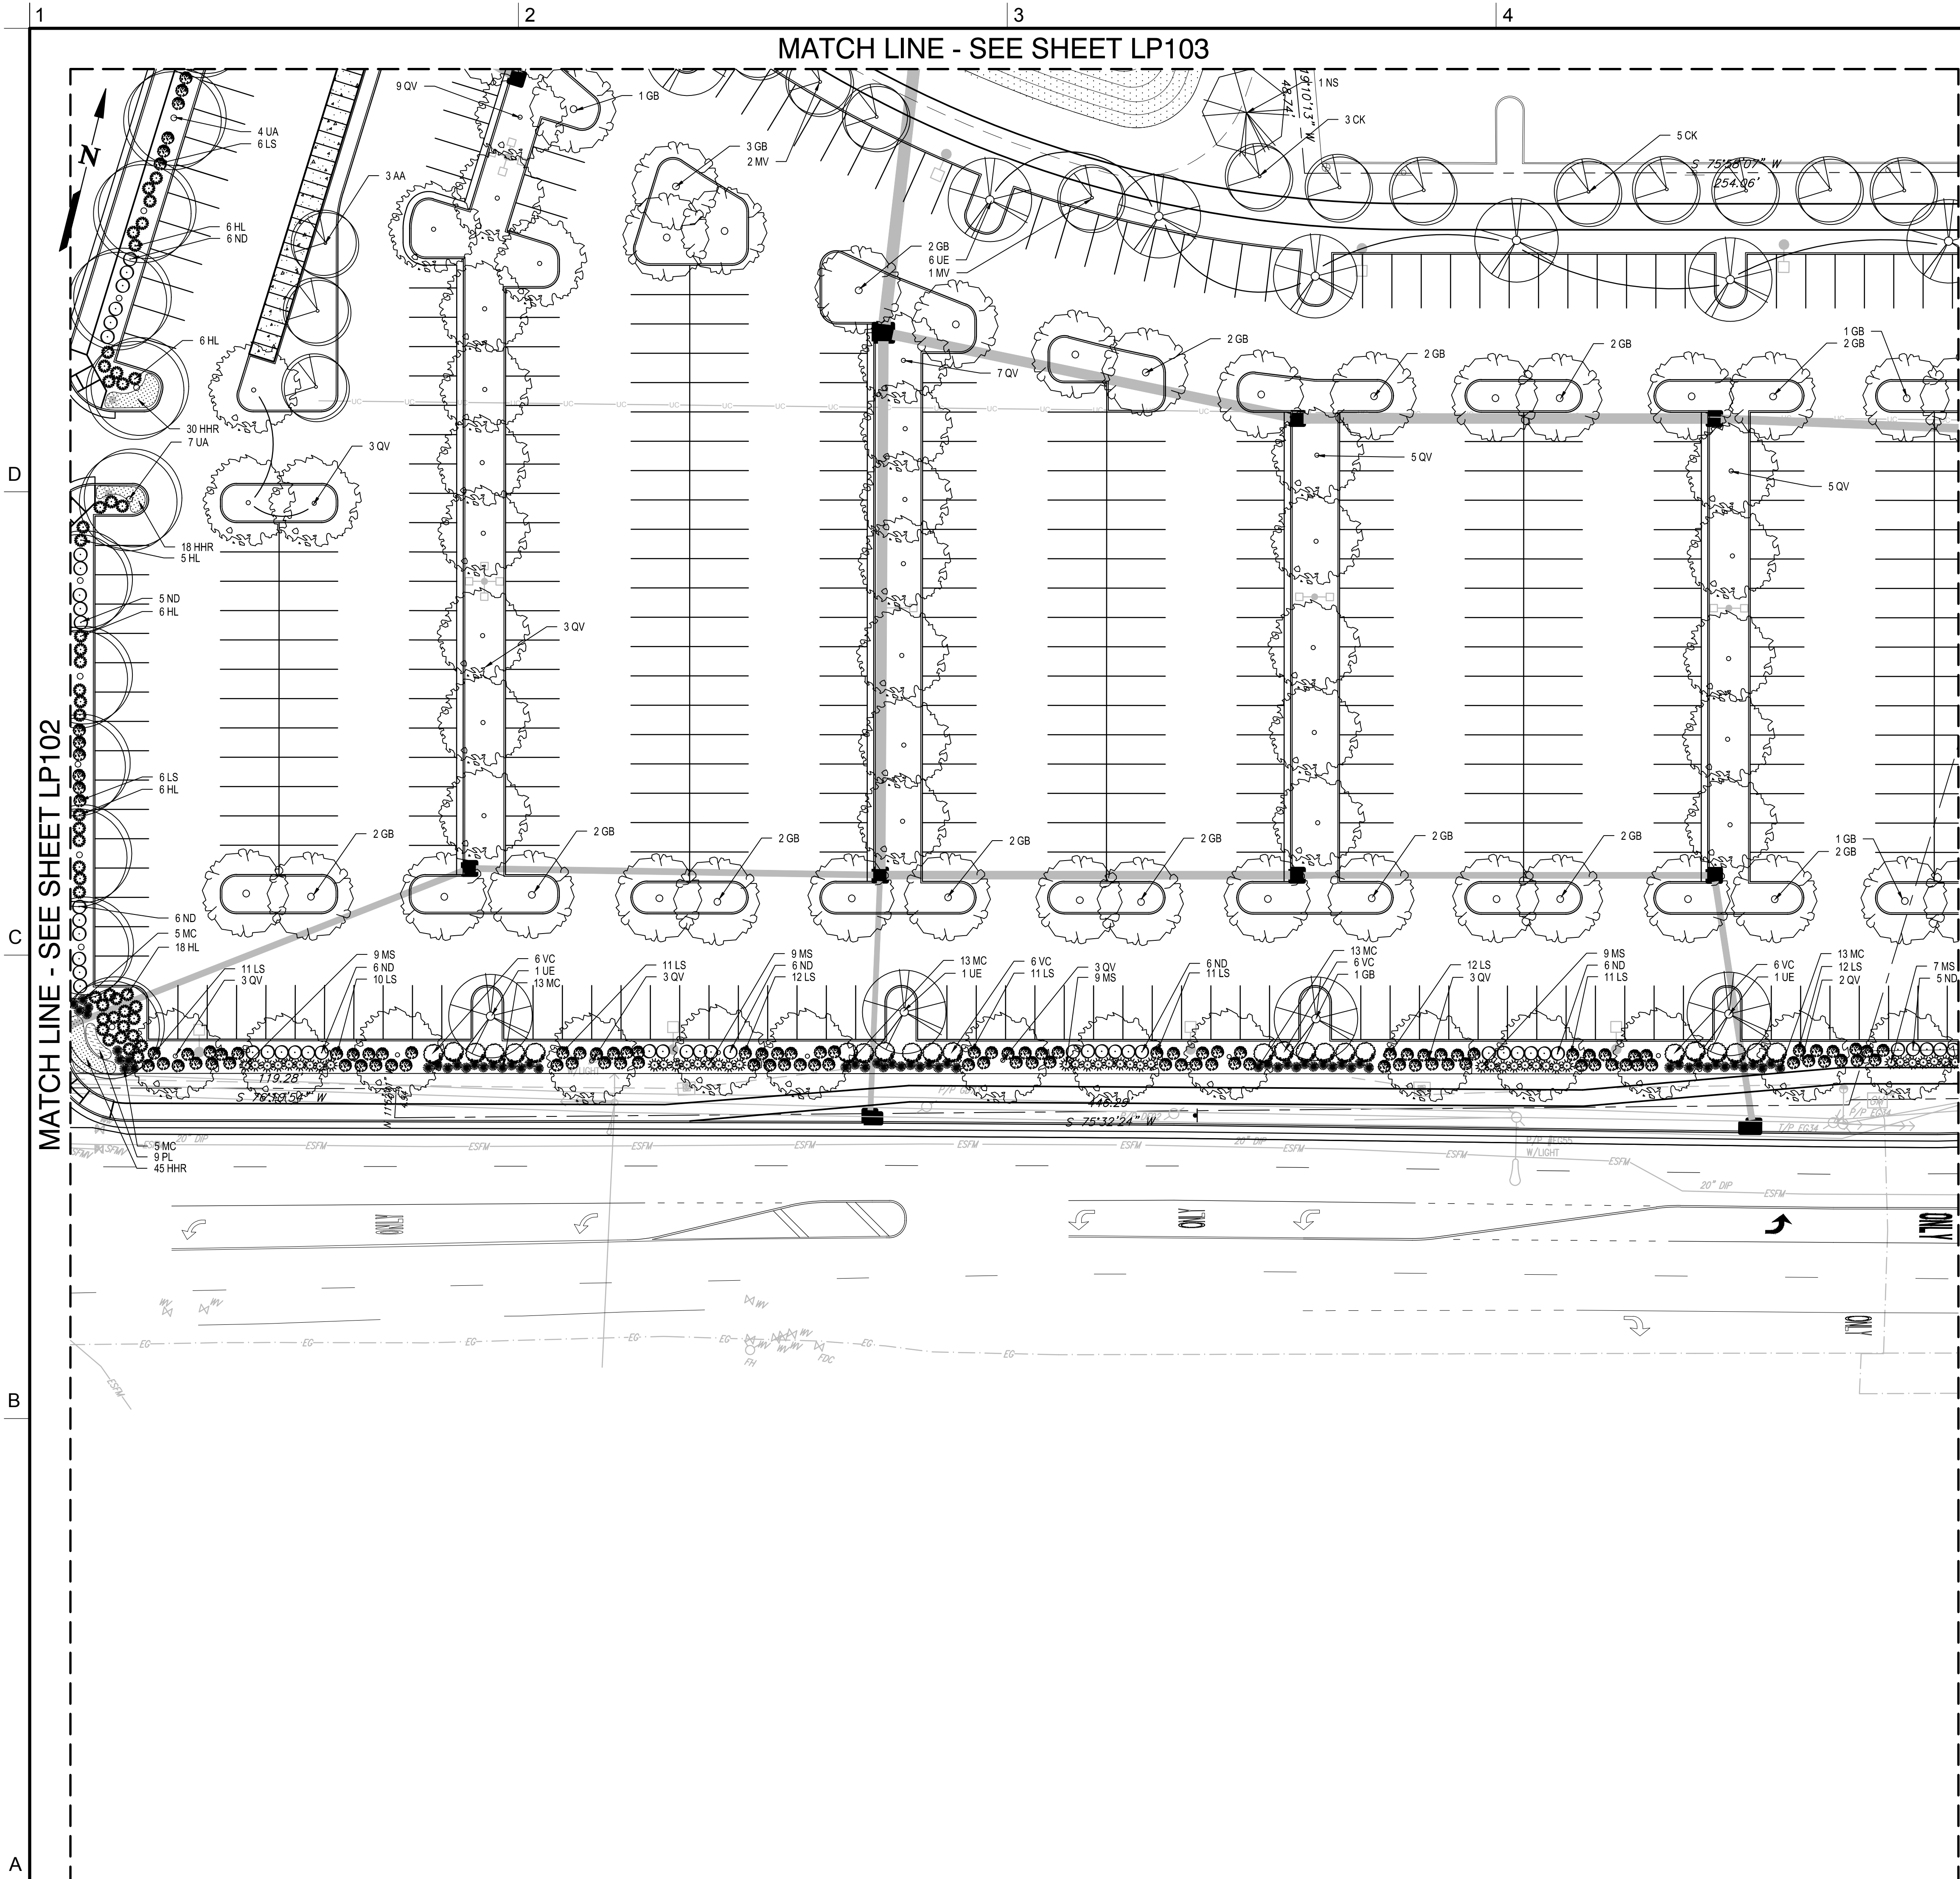

GENERAL NOTES

- SEE LP501 FOR PLANTING SCHEDULE AND NOTES.

LEGEND

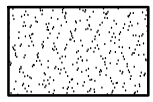

STALITE STRUCTURAL SOIL



1045 19th Street
Virginia Beach, Virginia


DESIGNER

CLARKNEXSEN

4525 Main Street, Suite 1400
Virginia Beach, VA 23462
757.455.5800

CONSULTANT

SEALS

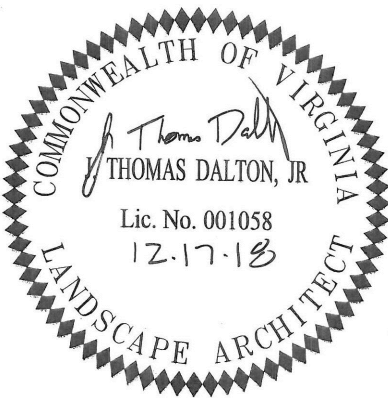

SUBMITTAL

DECEMBER 17, 2018

FULL SITE DEVELOPMENT PLAN

REVISIONS

KEY PLAN

101	103	105	107
102		106	108

SHEET

LANDSCAPE
PLAN

LP104

SHEET - OF -

DESIGN: -
DRAWN: -
REVIEW: -

CN 7142

GRAPHIC SCALE(S)

